




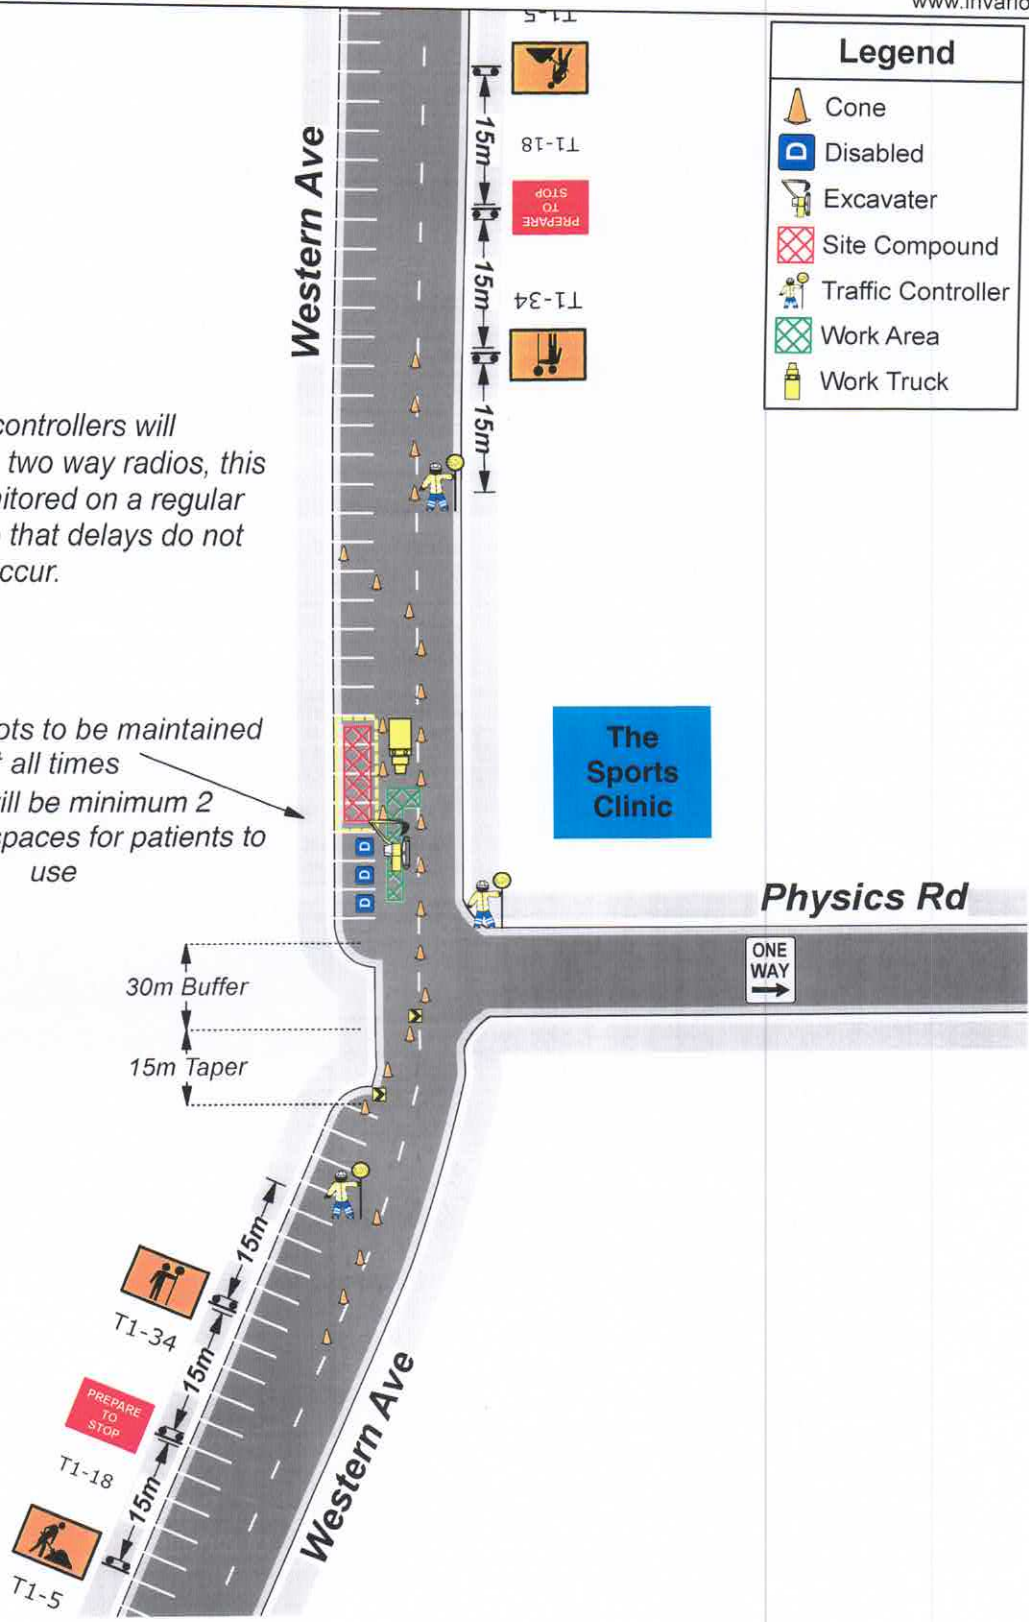


Legend	
	Cone
	Disabled
	Excavater
	Site Compound
	Traffic Controller
	Work Area
	Work Truck

All traffic controllers will communicate via two way radios, this site will be monitored on a regular basis to ensure that delays do not occur.

Disabled Spots to be maintained at all times
There will be minimum 2 normal car spaces for patients to use



30m Buffer
15m Taper

T1-5
T1-18
PREPARE TO STOP
T1-34

Western Ave

Physics Rd

The Sports Clinic

ONE WAY